



Vertical pipe fenestration-pipe sealing c/s

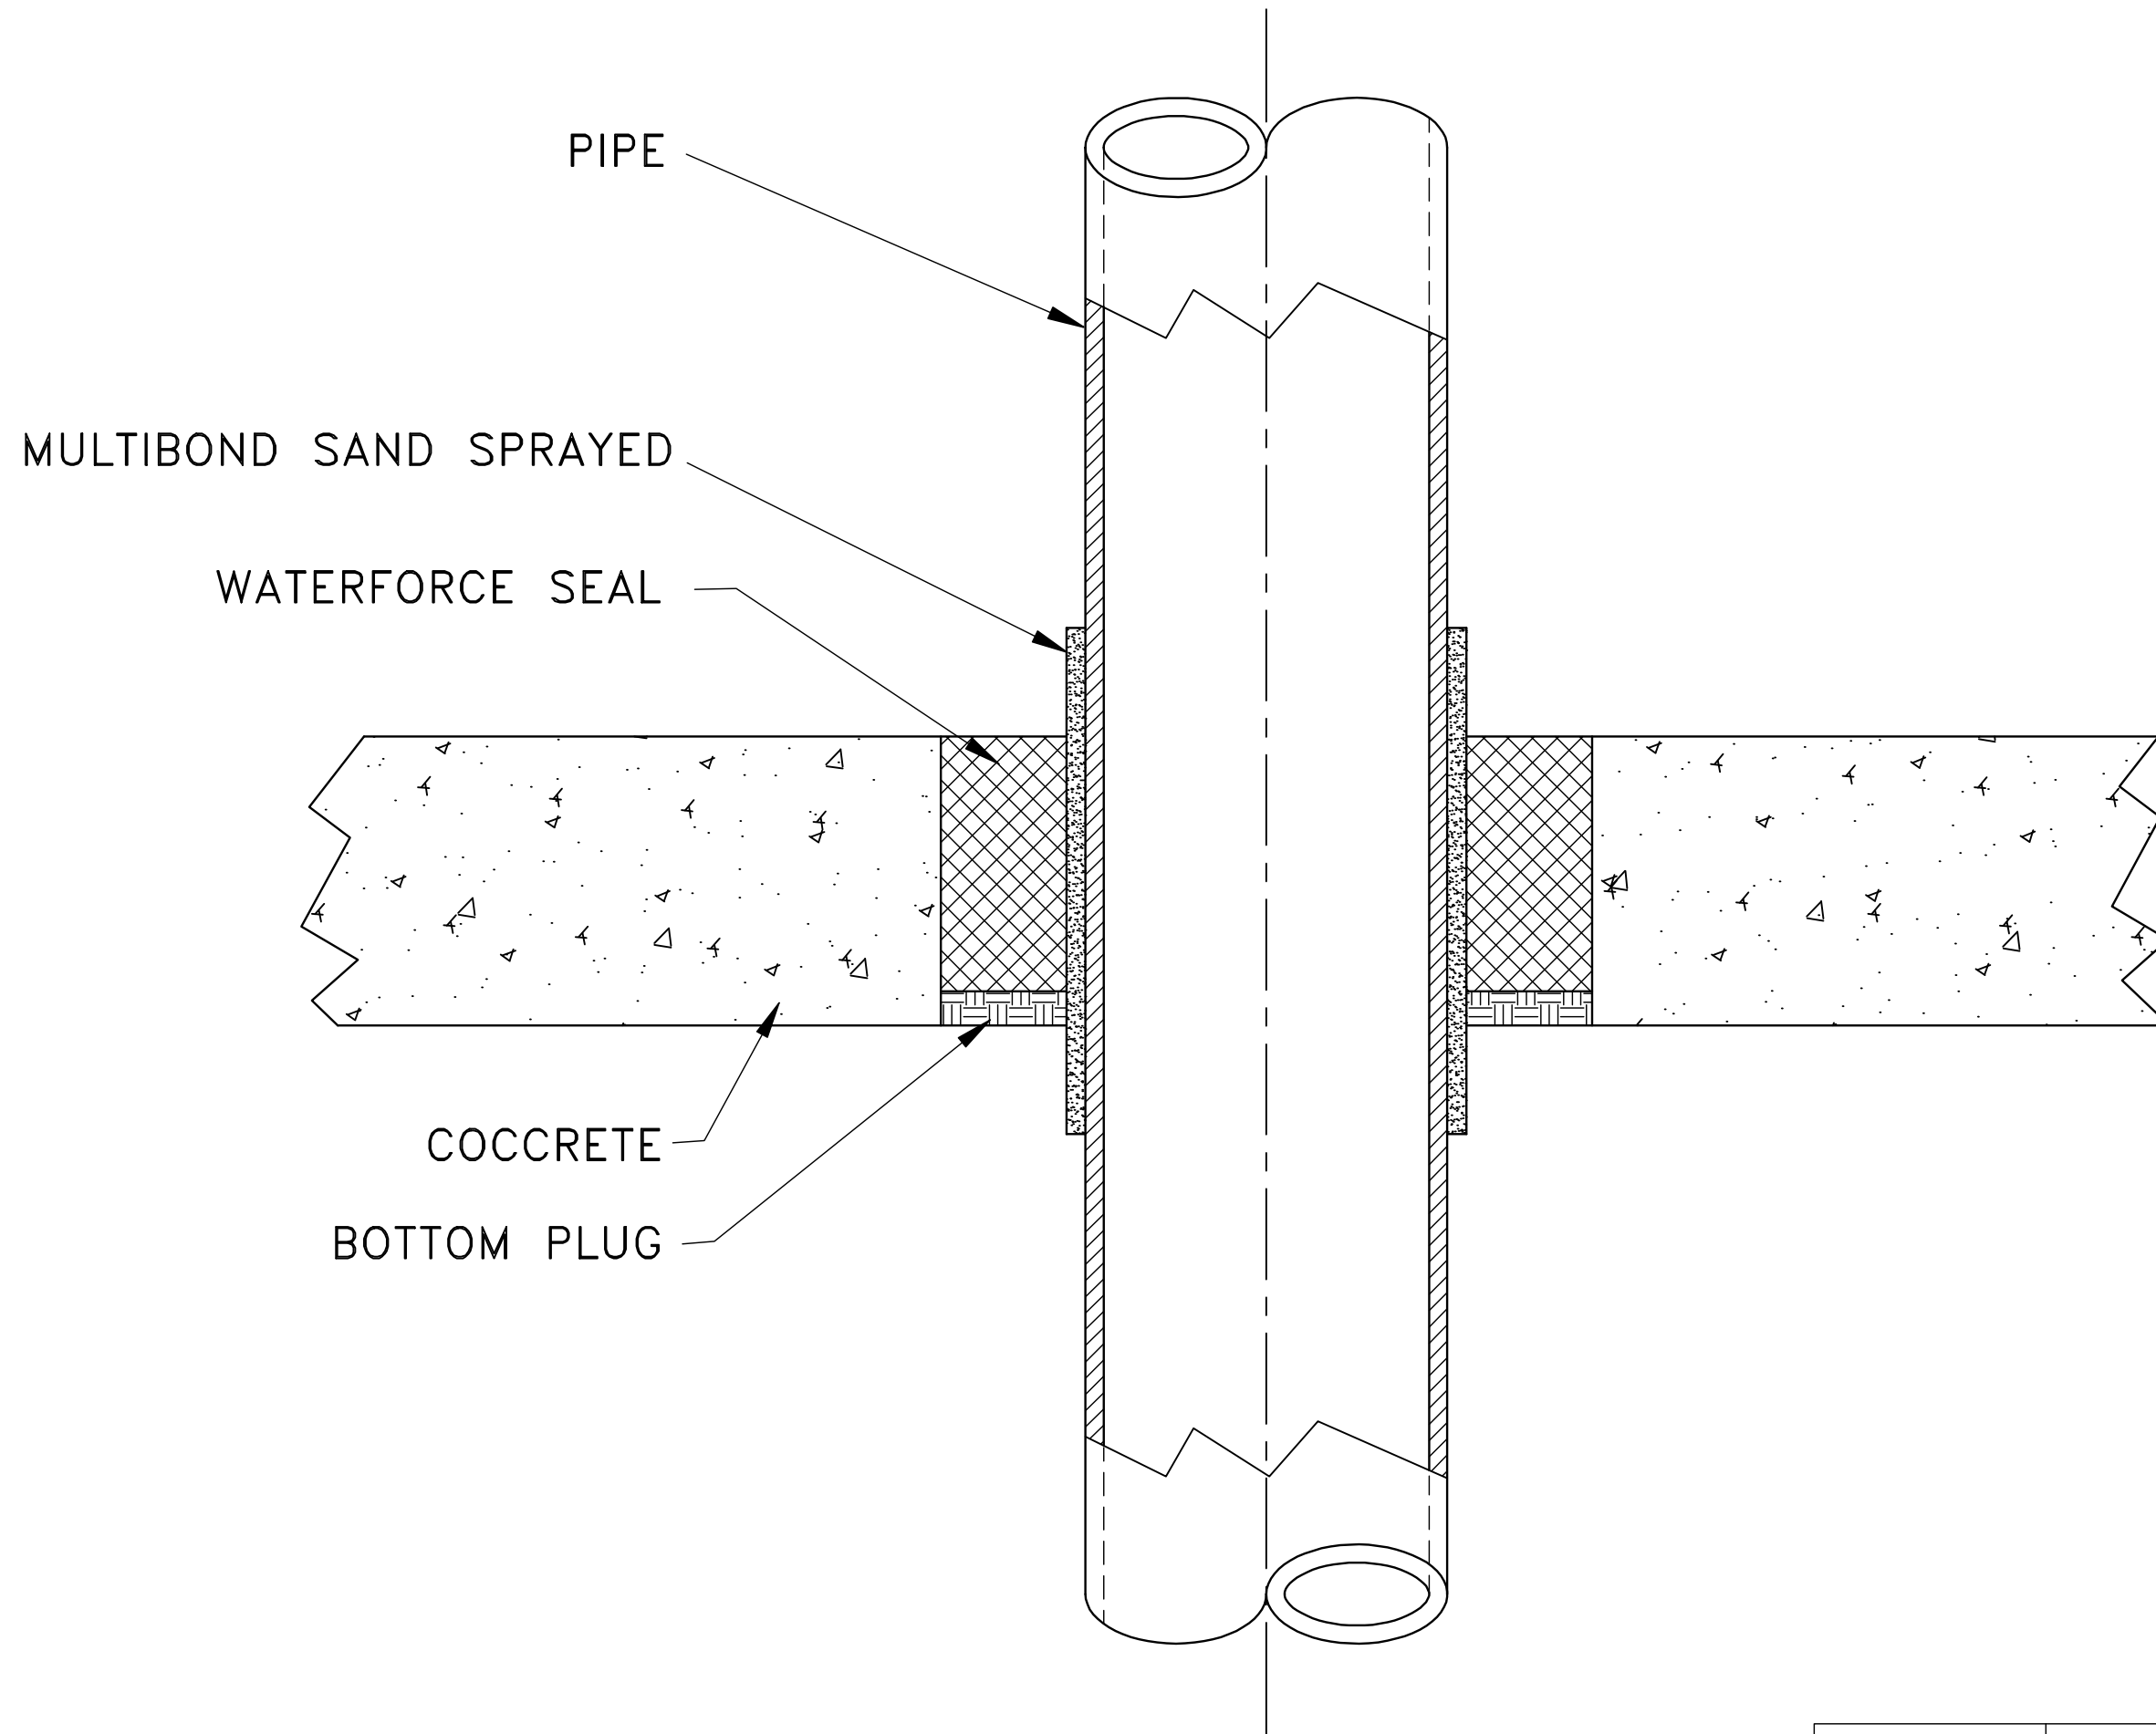

- **BONDING MATERIAL TO BE USED SHOULD BE MULTIBOND M.**
- **WATERPROOF SEAL MATERIAL TO BE USED : ACFYPOL POLYMER , CEMENT & FINE SAND IN 1 : 1.5 : 3 RATIO BY VOLUME.**
- **BOTTOM PLUG MATERIAL TO BE USED :**
 - a) **PU FOAM FOR CIRCULAR HOLES.**
 - b) **TECHFAST FAST SEALING MORTAR FOR IRREGULAR HOLES.**

Notes—

IF IN DOUBT , ASK

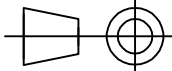REV NO.	CHANGE DETAILS	PRD.	CKD	APPD.
DRN:—NrS	CKD:— —	APPD.:—	DATE:—10.8.21	SCALE:—NTS
Title— Vertical pipe fenestration sealing for waterproofing				
Y.P.Kulkarni & Associates Waterproofing & Construction Chemicals Consultants Shop No. B-5 , Raghunath Bhavan , Opp. Shivshakti Vyayam Mandal , Overseer Colony , Sangli-416416		PROJ. 	SIZE A3	DWG. NO.:— 30001 Sheet 1 of 1
				REV. 